
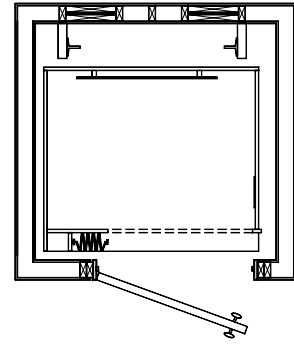
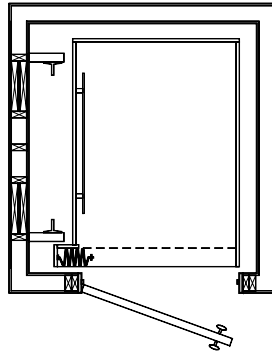


ATTENTION FRAMERS:

This home is receiving a home elevator which will require structural support for the elevator rail system and loads built into the framing of this elevator shaft.

Attached are two detailed drawings showing the layout and material needed to support this load.

For this project the Rail Support Wall is located on the:

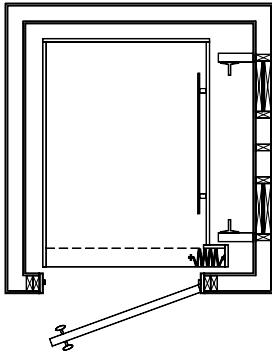

☐ Right Hand Wall

☐ Left Hand Wall

☐ Rear Wall


(Always orient the rail wall from the lowest level served by elevator)

If you have any questions or comments,


you can call me, _____ at _____

Thank you.

I have stapled this document to the wall that will require the structural support.

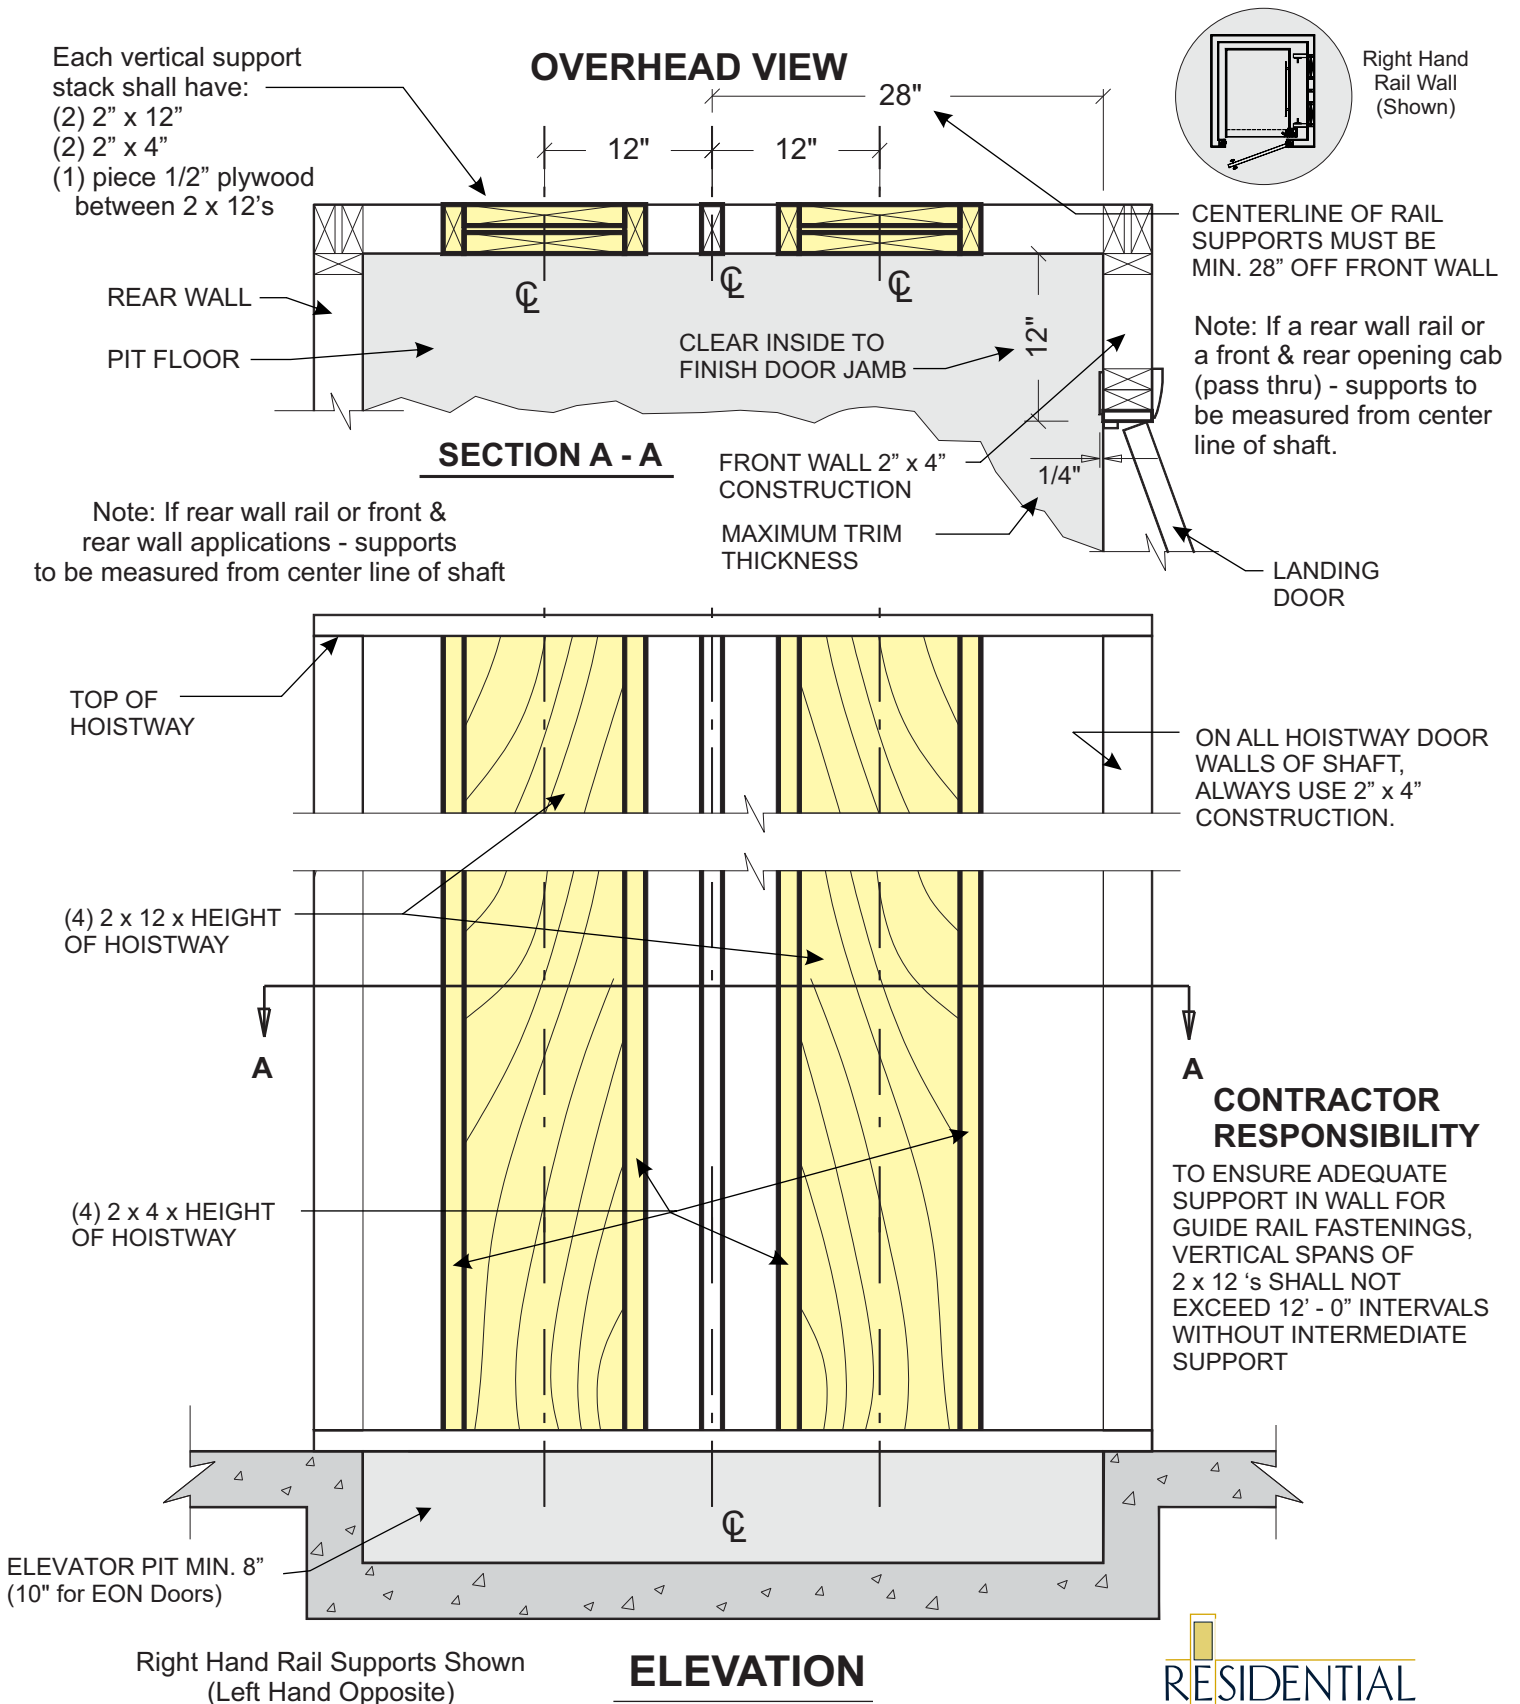

**NOTE:
ALL WORK TO BE
DONE BY GENERAL
CONTRACTOR**

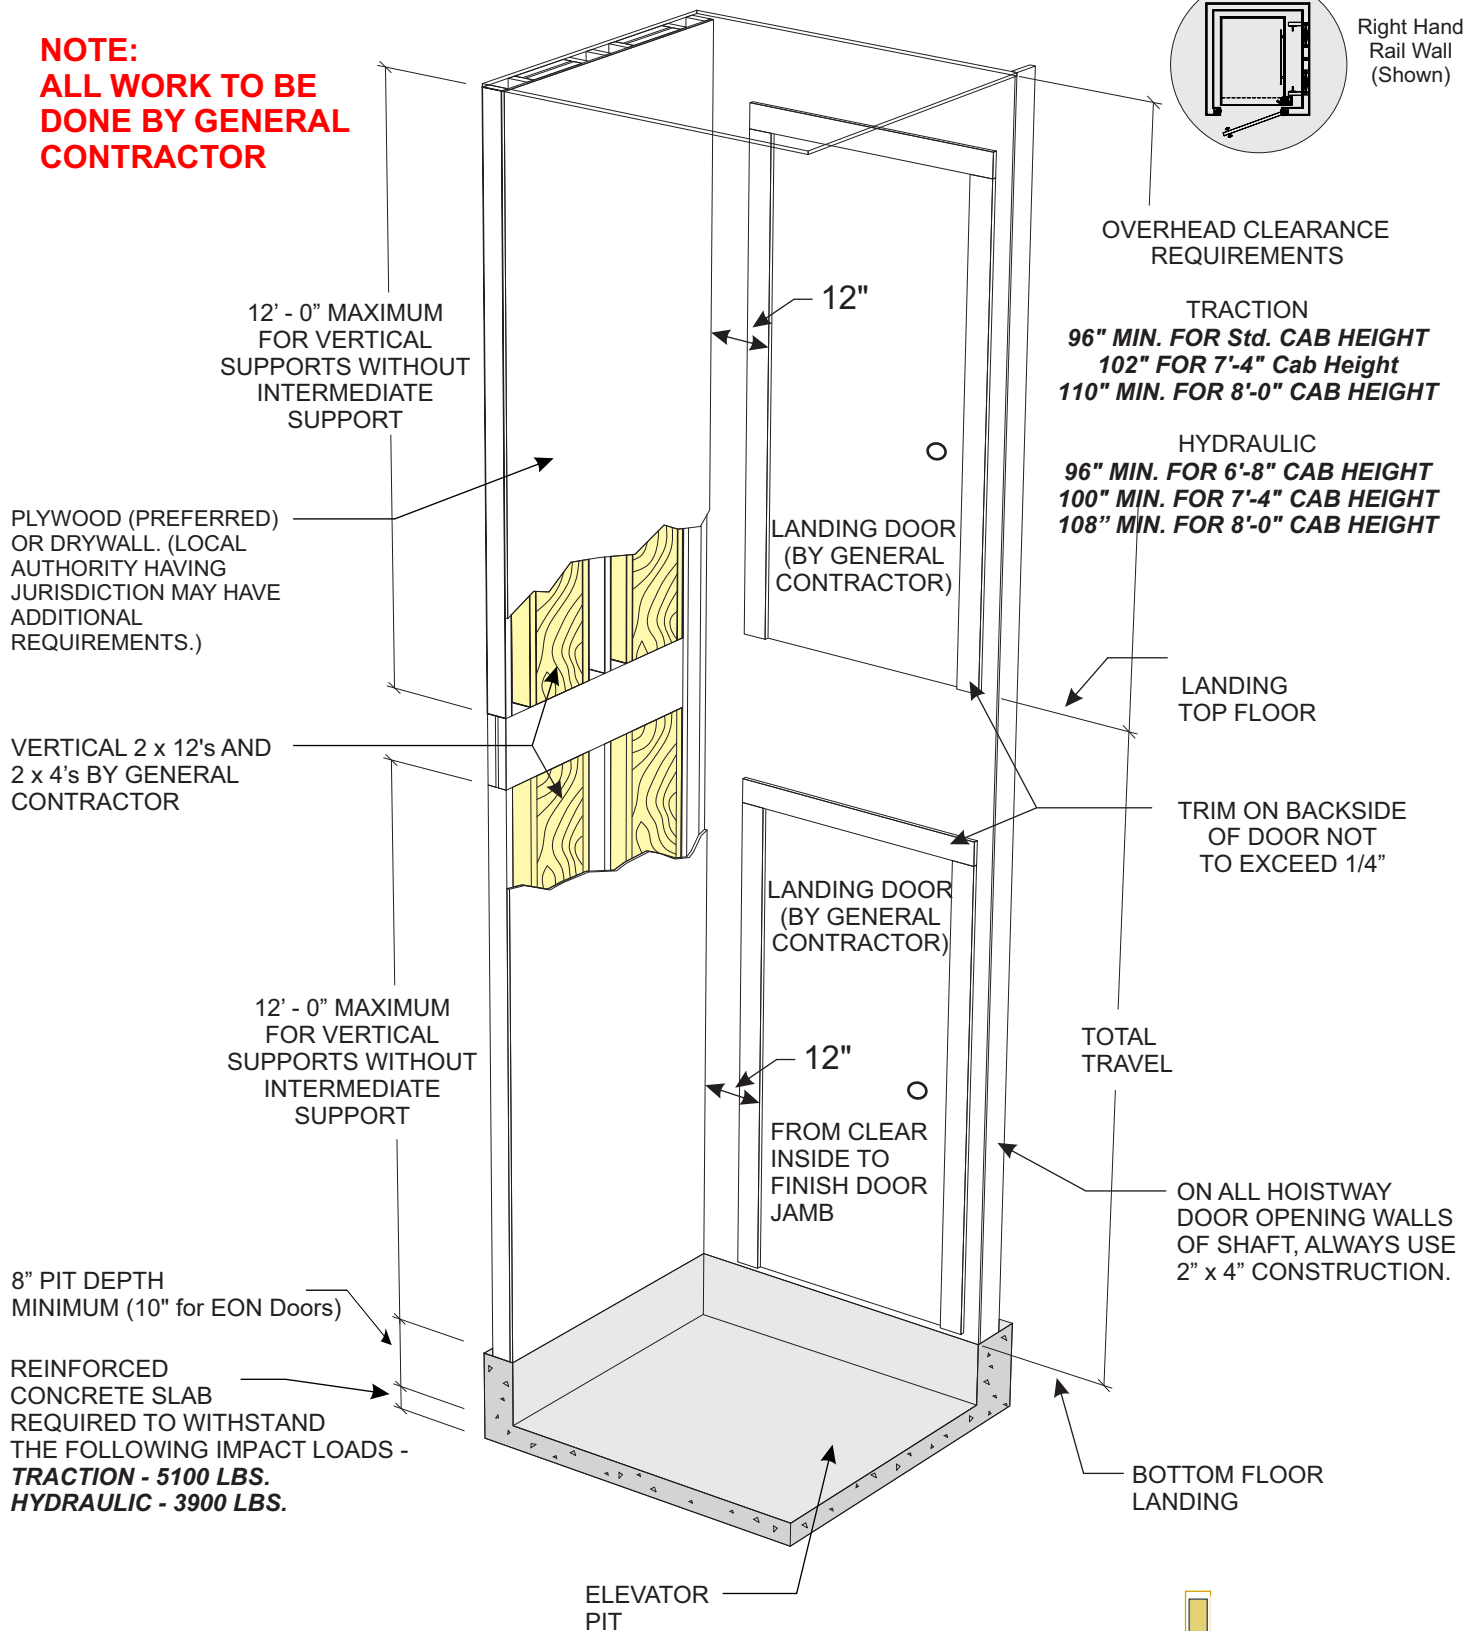

THE INFORMATION CONTAINED HEREIN IS SOLELY OWNED BY RESIDENTIAL ELEVATORS. ANY REPRODUCTION IN PART OR AS A WHOLE WITHOUT WRITTEN PERMISSION FROM RESIDENTIAL ELEVATORS IS STRICTLY PROHIBITED.