


THE LEVEL FRAMING REQUIREMENTS

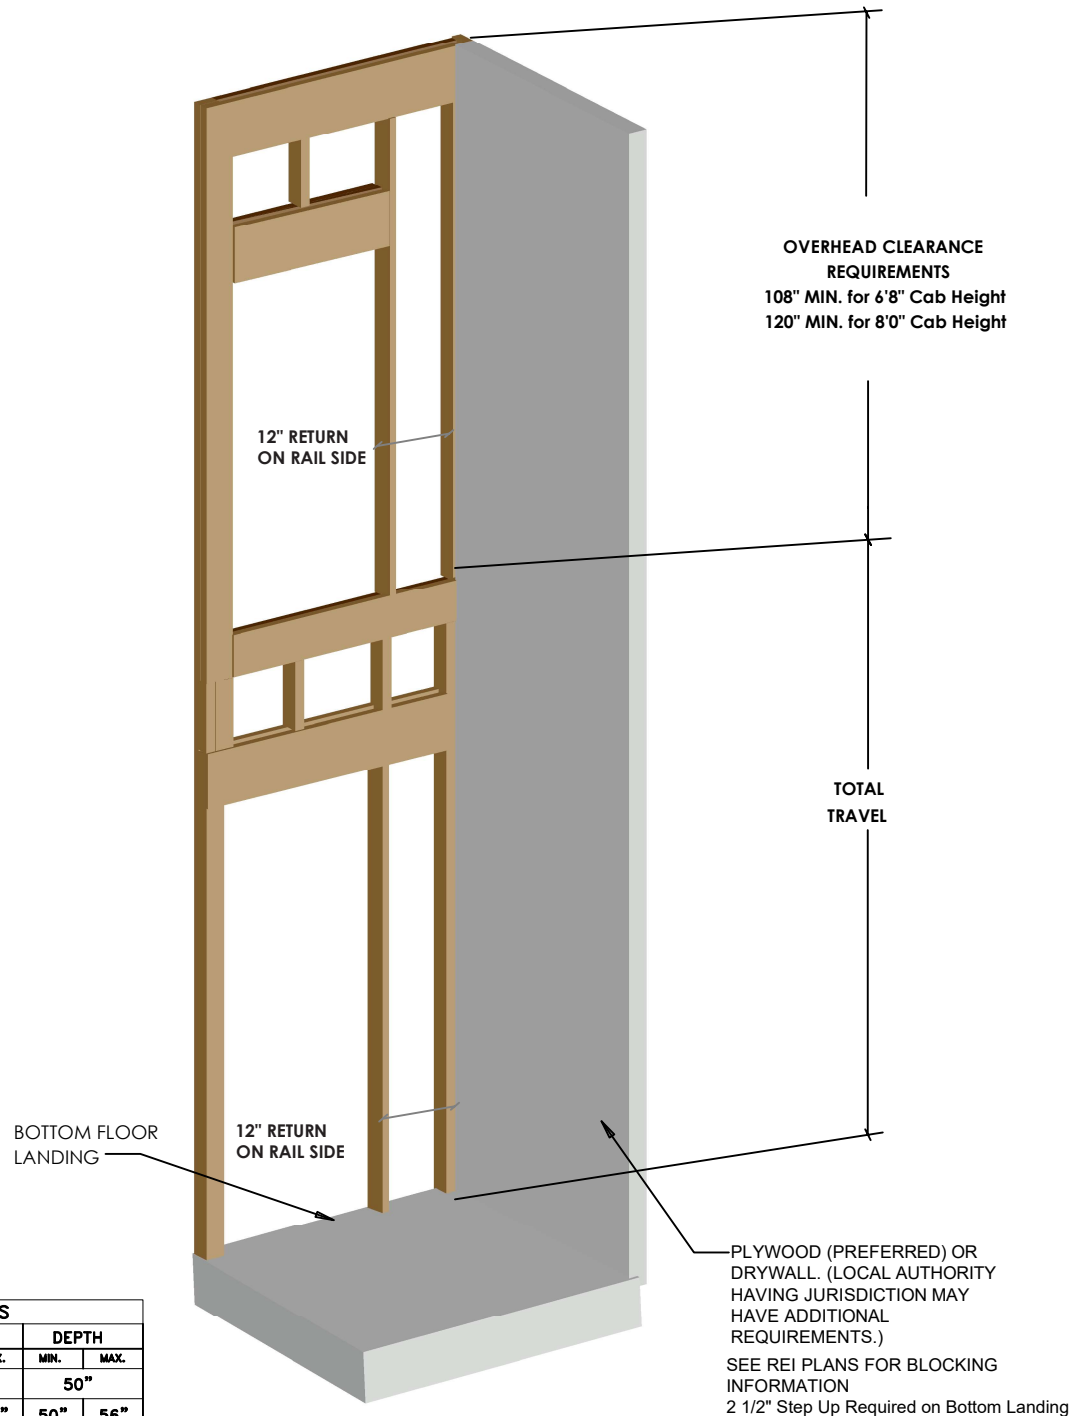

HOISTWAY TOLERANCES					
	RETURN (RAIL SIDE ONLY)	WIDTH		DEPTH	
		MIN.	MAX.	MIN.	MAX.
10 SQFT		53"		50"	
SINGLE ENTRY	12"	53"	59"	50"	56"
PASS THRU SCISSOR ONLY	12"	53"	59"	49½"	50½"
12 SQFT		56"		54"	
SINGLE ENTRY	12"	56"	62"	54"	60"
PASS THRU	12"	56"	62"	53½"	54½"
15 SQFT		60"		60"	
SINGLE ENTRY	12"	60"	66"	60"	66"
PASS THRU	12"	60"	66"	59½"	60½"

FINAL DRAWING

**RESIDENTIAL
ELEVATORS**

Elevating Your Standard of Living
 ResidentialElevators.com
 800.832.2004

THE INFORMATION CONTAINED HEREIN IS SOLELY OWNED BY RESIDENTIAL ELEVATORS. ANY REPRODUCTION IN PART OR AS A WHOLE WITHOUT WRITTEN PERMISSION FROM RESIDENTIAL ELEVATORS IS STRICTLY PROHIBITED.